


Offcut No. 1 creates Kickboard upstand at western edge.

Offcut No. 2 creates Kickboard upstand at eastern edge.

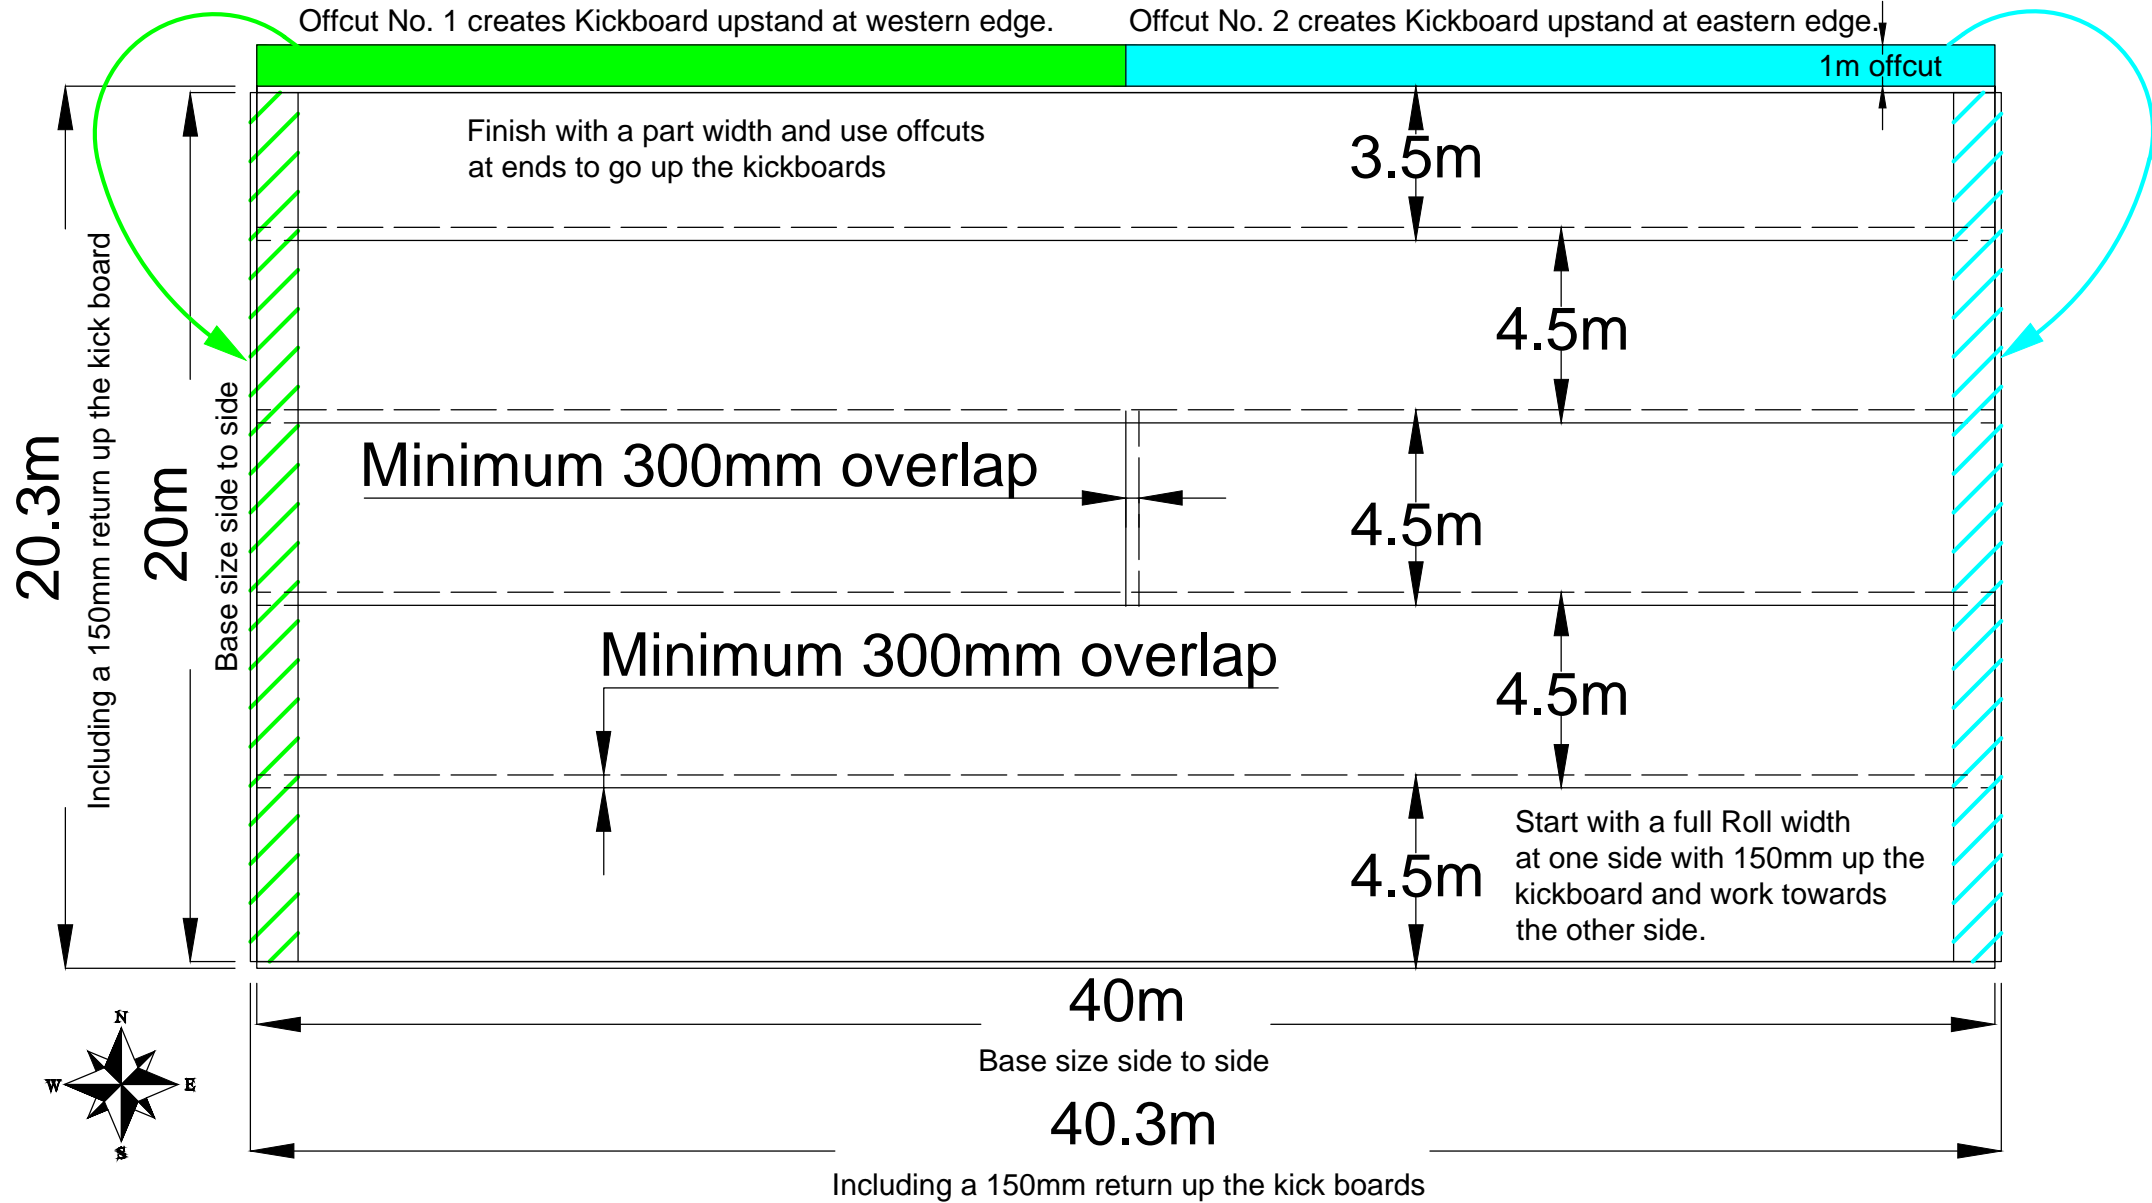

Geosynthetic Ltd
Fleming Road, Harrowbrook Industrial Estate,
Hinckley, Leicestershire, LE10 3DU
Tel: 01455 617139 Fax: 01455 617140 www.geosyn.co.uk

Project: FiberForce Arena, Equestrian Arena
40mx20m

Description:
40m x 20m Arena using Fiberforce Arena

Drawn By:
RDS
Ref:
Layout

Scale:
NTS
Version:
V1

Date:
16 July 2013
Sheet:
Arena Layout

Checked By: