


REINFORCED SOIL SLOPE

REINFORCEMENT: GEOGRID TENAX TT/
 STRATAGRID SG WRAP-AROUND
 CONSTRUCTION TECHNIQUE
 FACING: EROSION CONTROL BLANKET

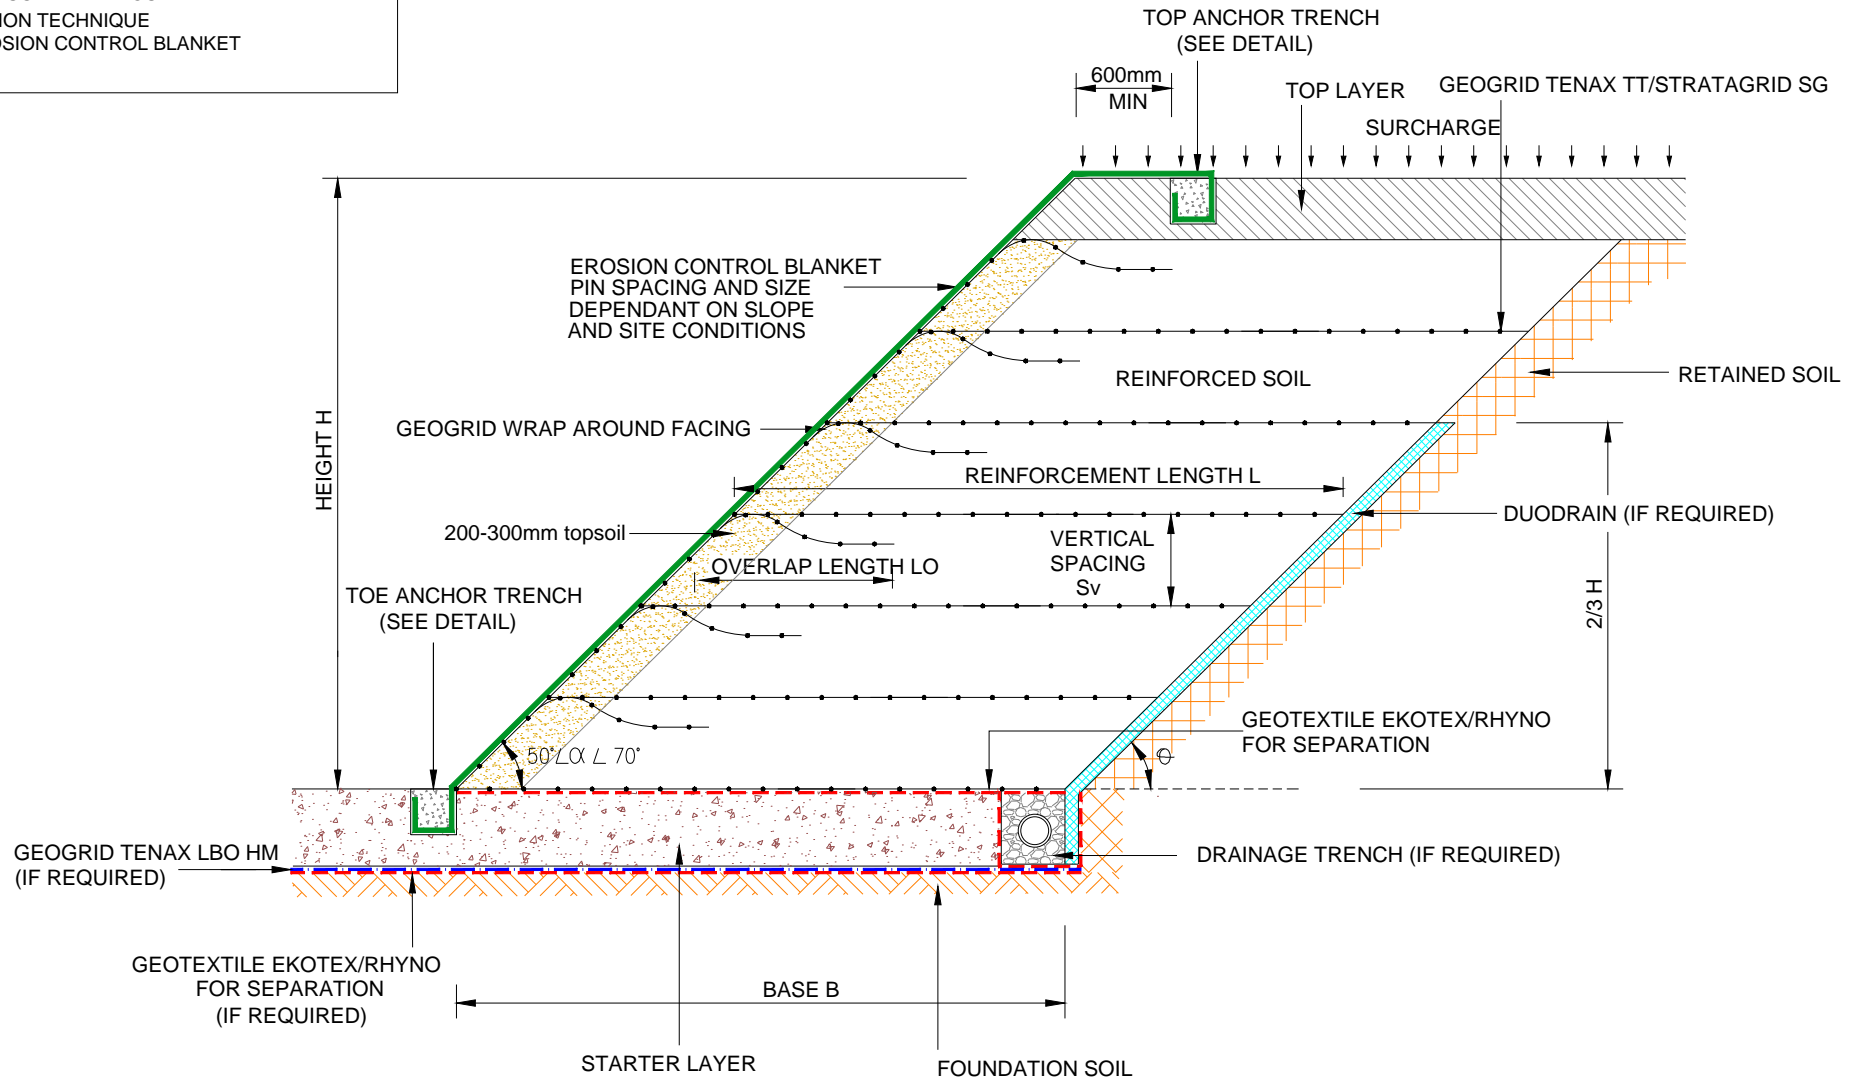

Cross-Section