


REINFORCED SOIL SLOPE

REINFORCEMENT: GEOGRID TENAX TT/
STRATAGRID SG (NO WRAP-AROUND)
CONSTRUCTION TECHNIQUE:
FACING: EROSION CONTROL BLANKET

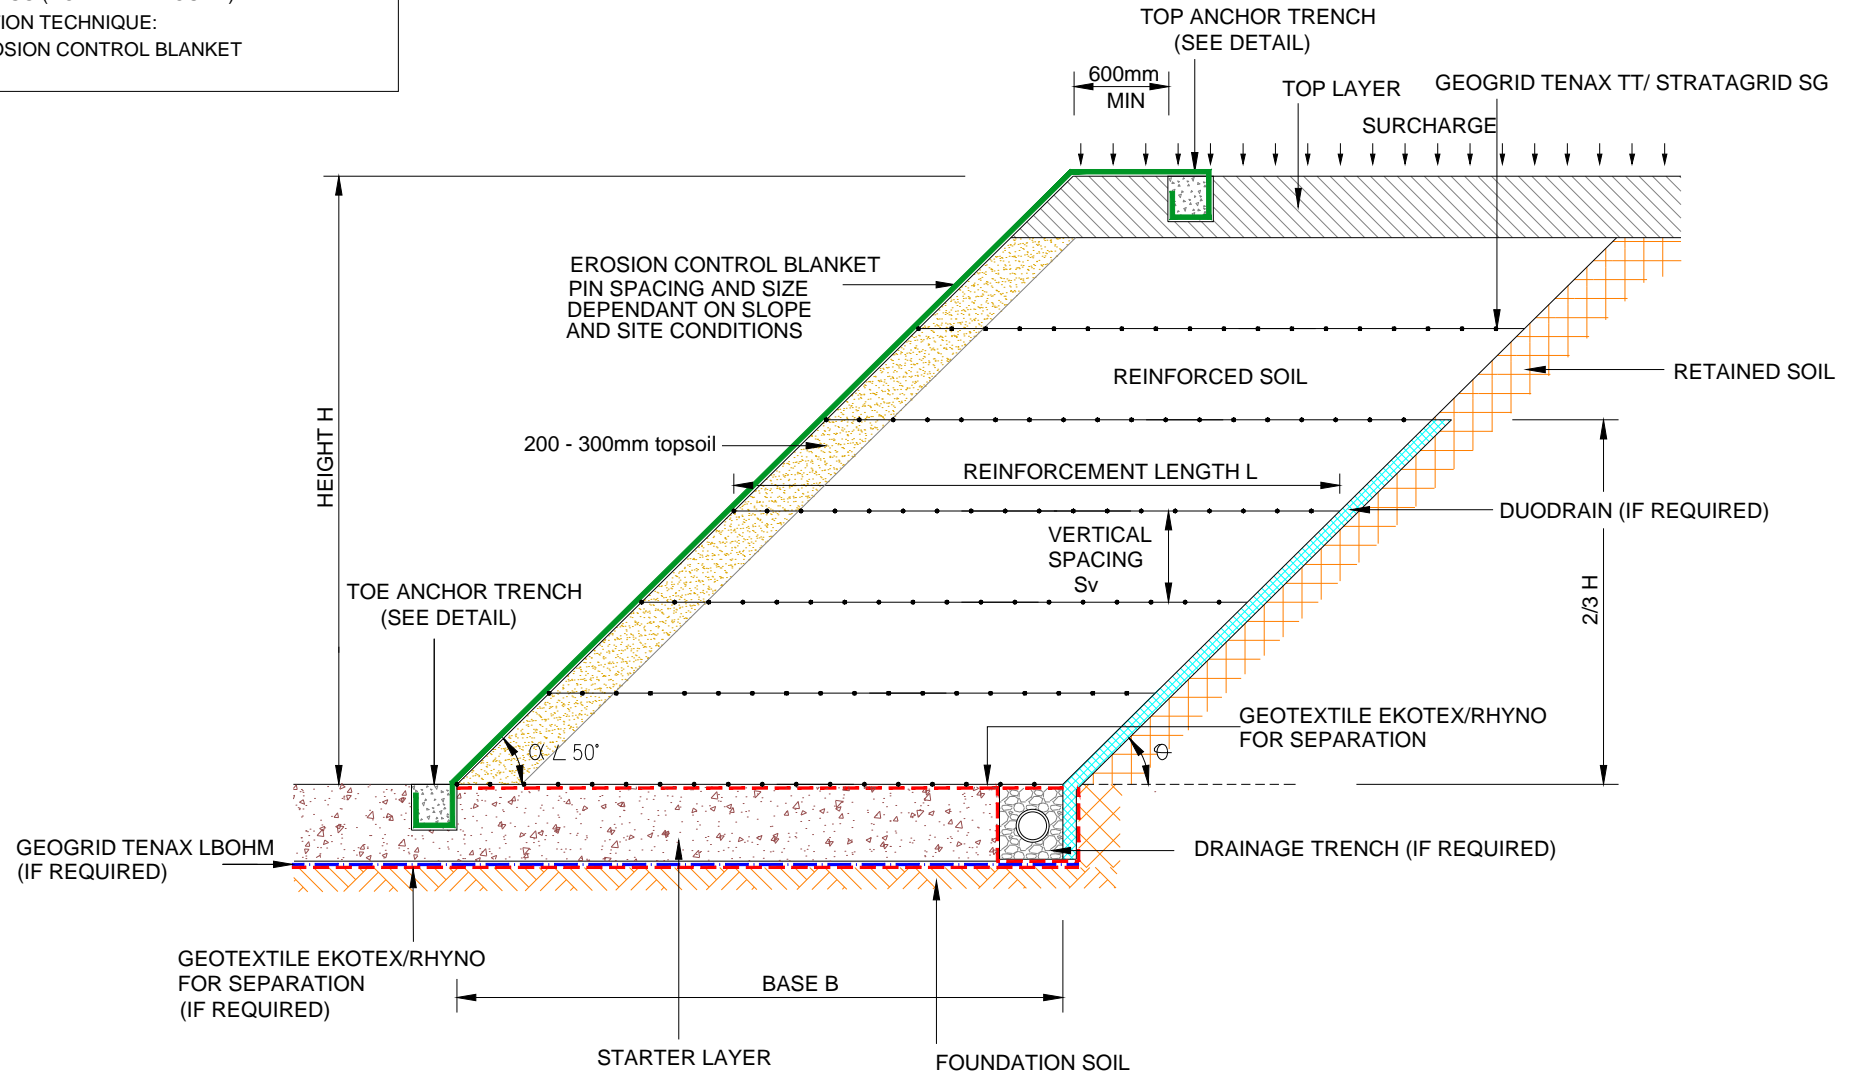

Cross-Section